




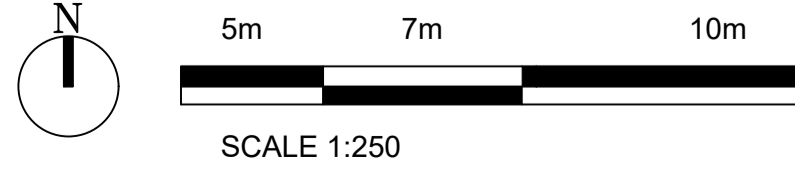


**KEY PLAN**

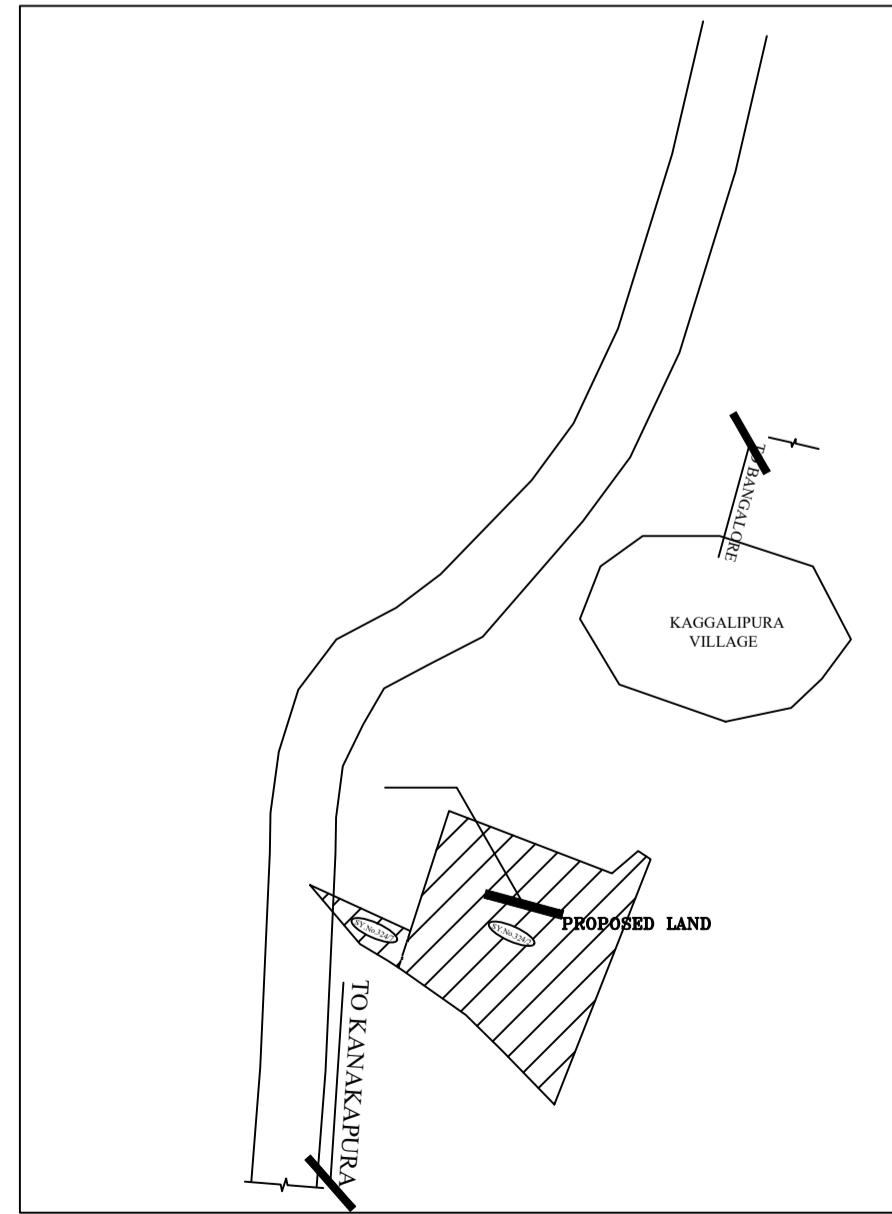

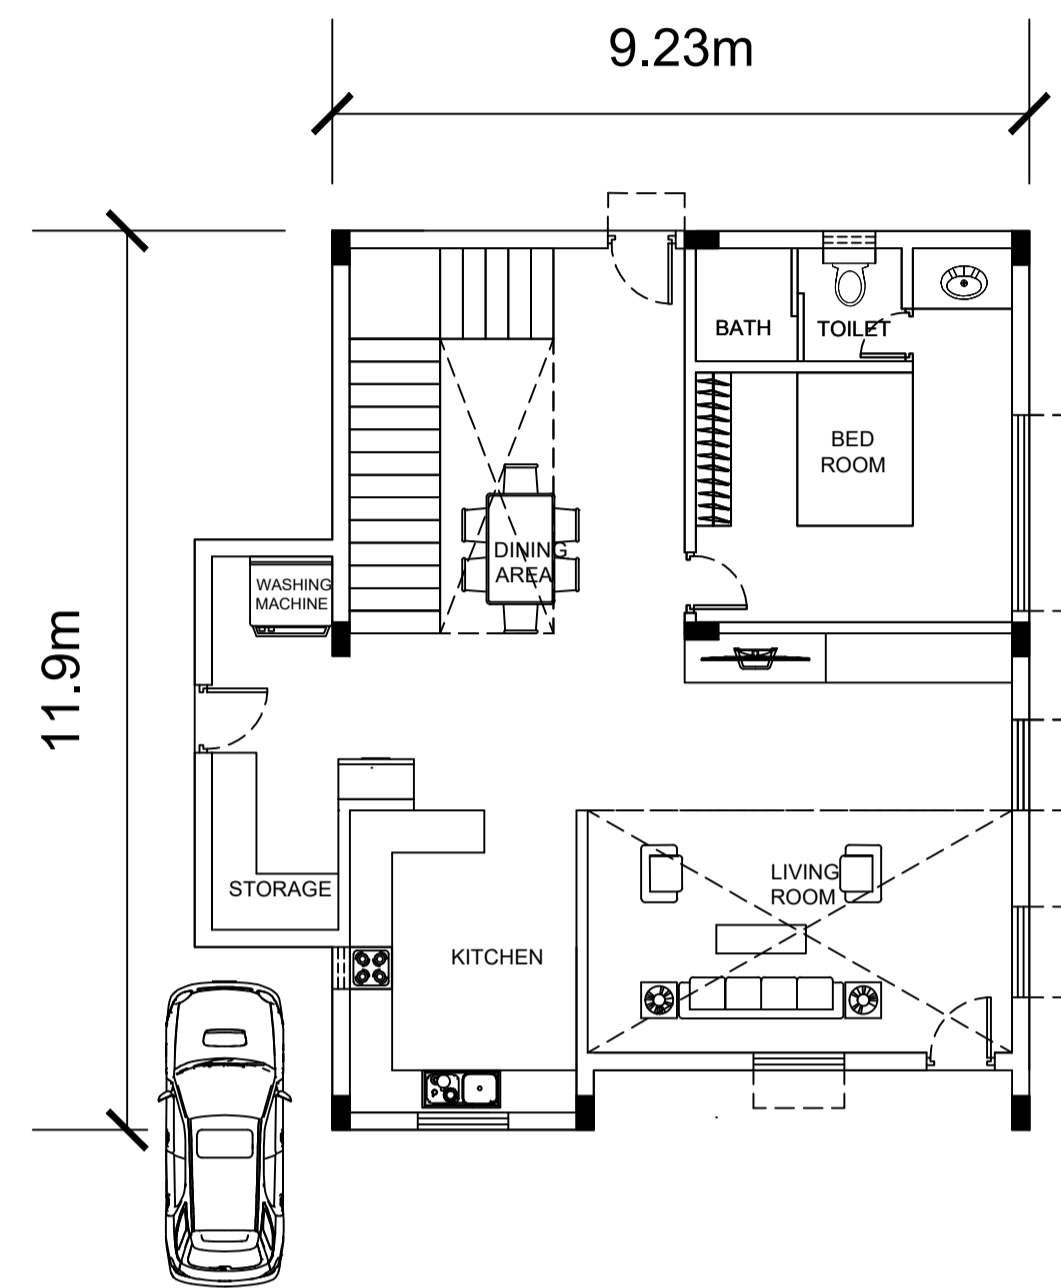

GROUND FLOOR


2BHK

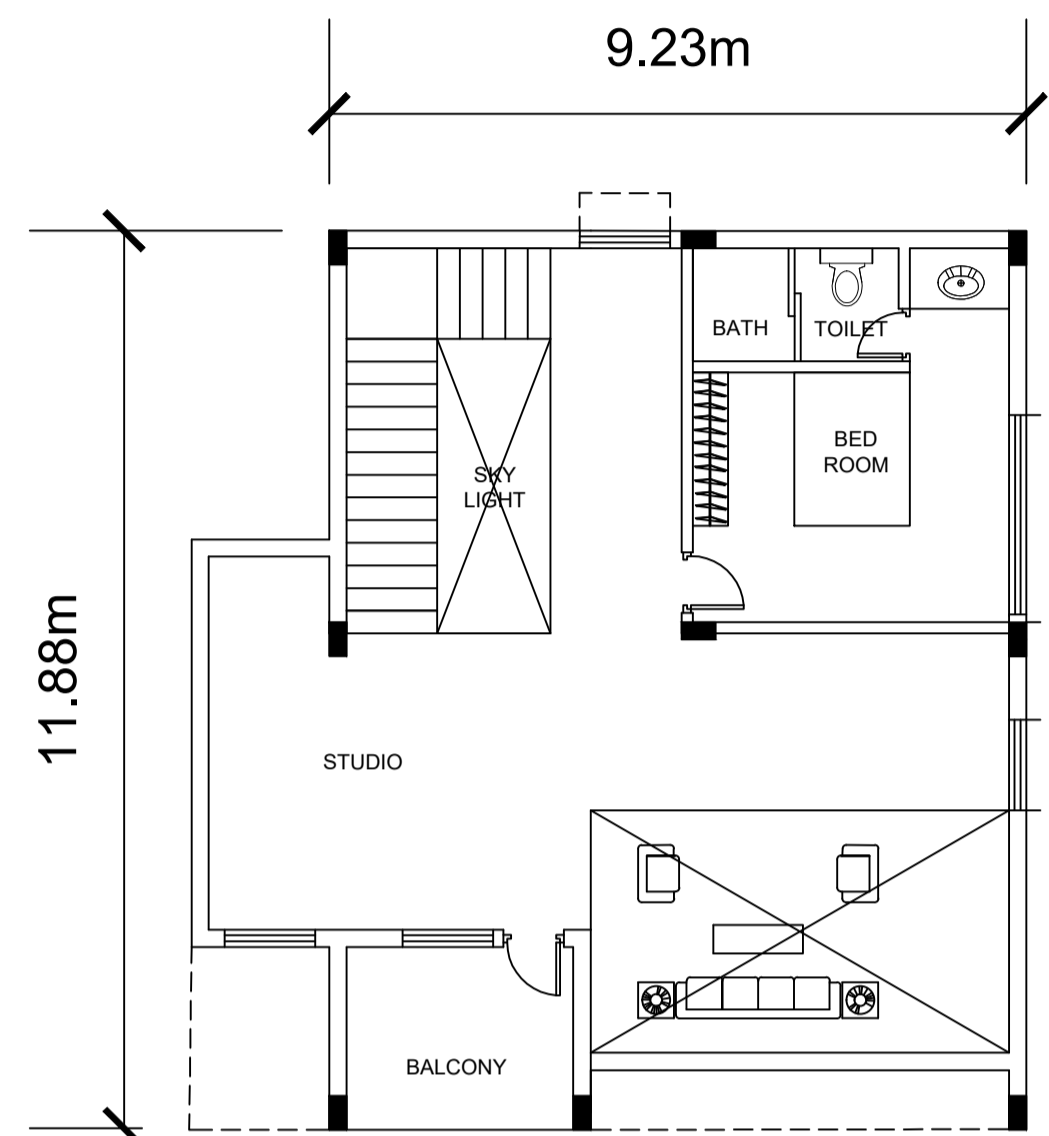


SECOND FLOOR



EXPLODED VIEW

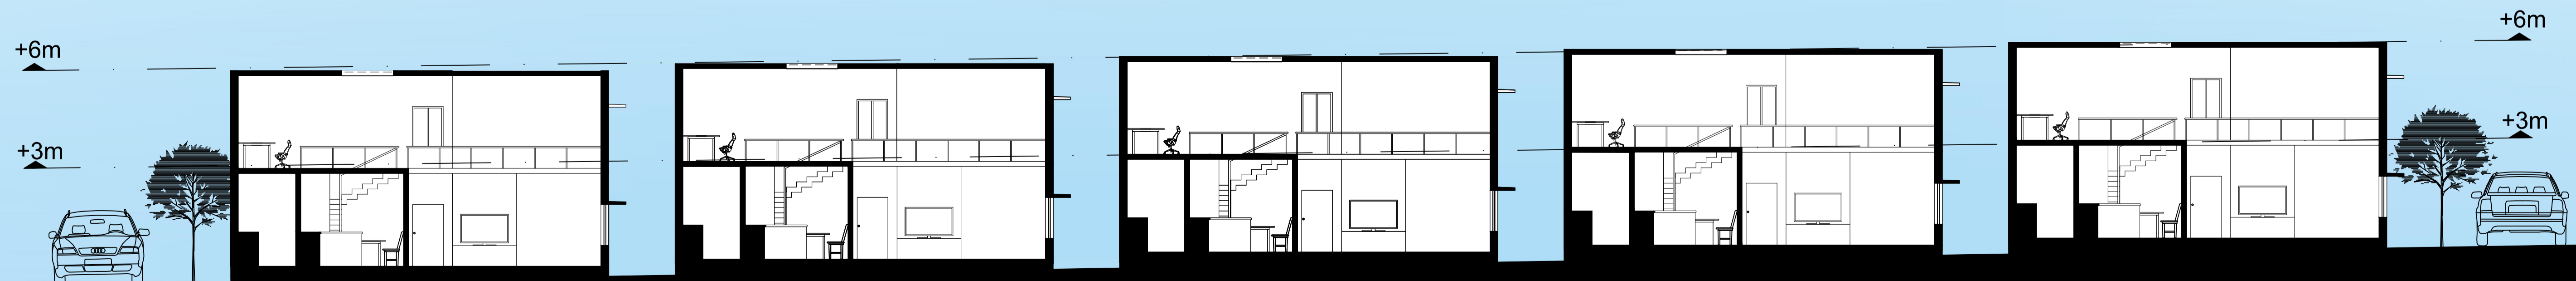


SECTION A-A'

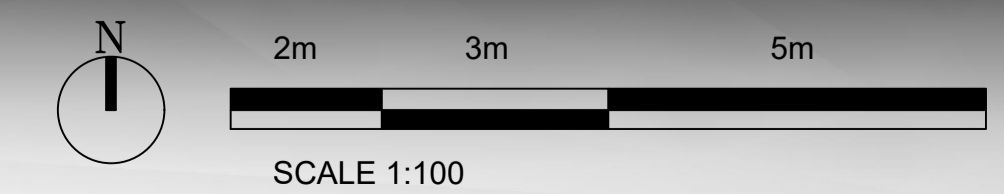


SCALE 1:100



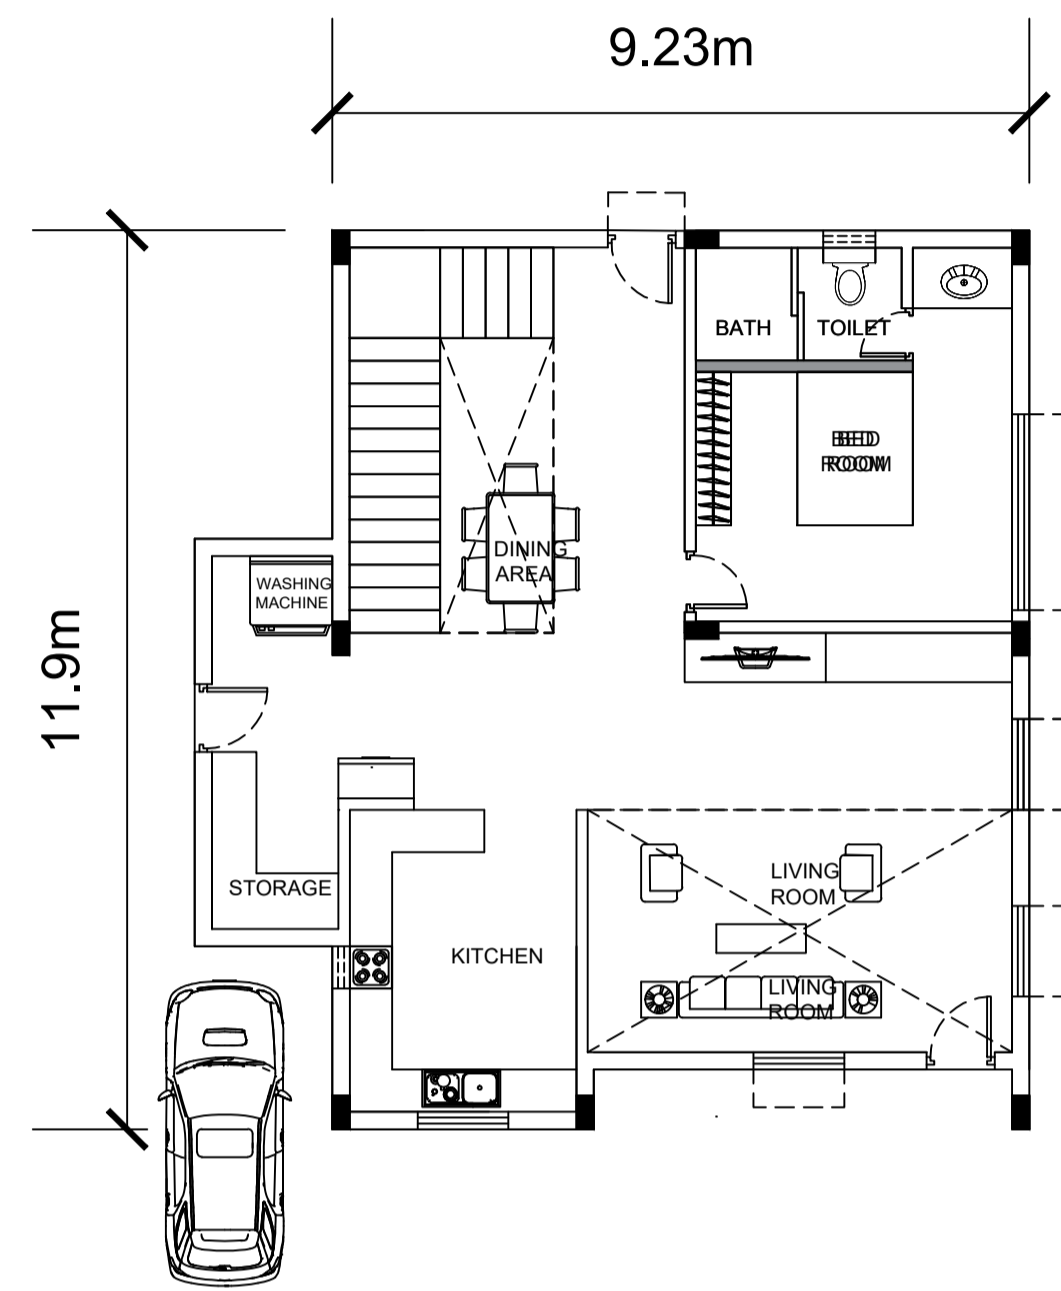

GROUND FLOOR


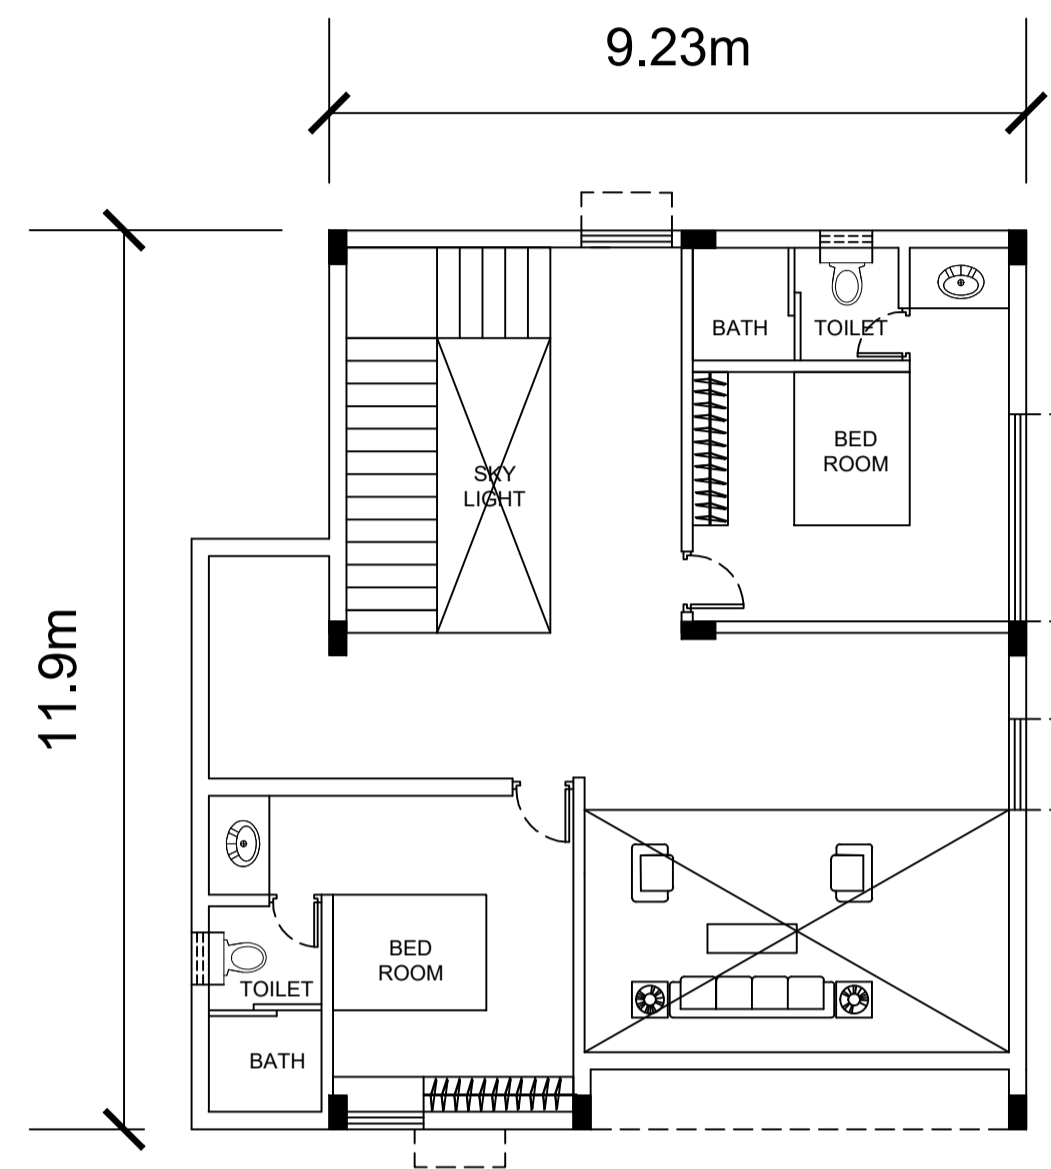


FIRST FLOOR

3BHK







EXPLODED VIEW

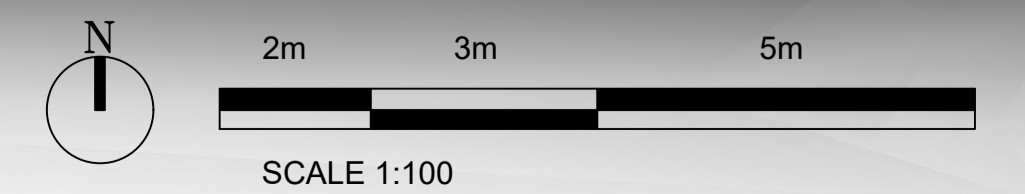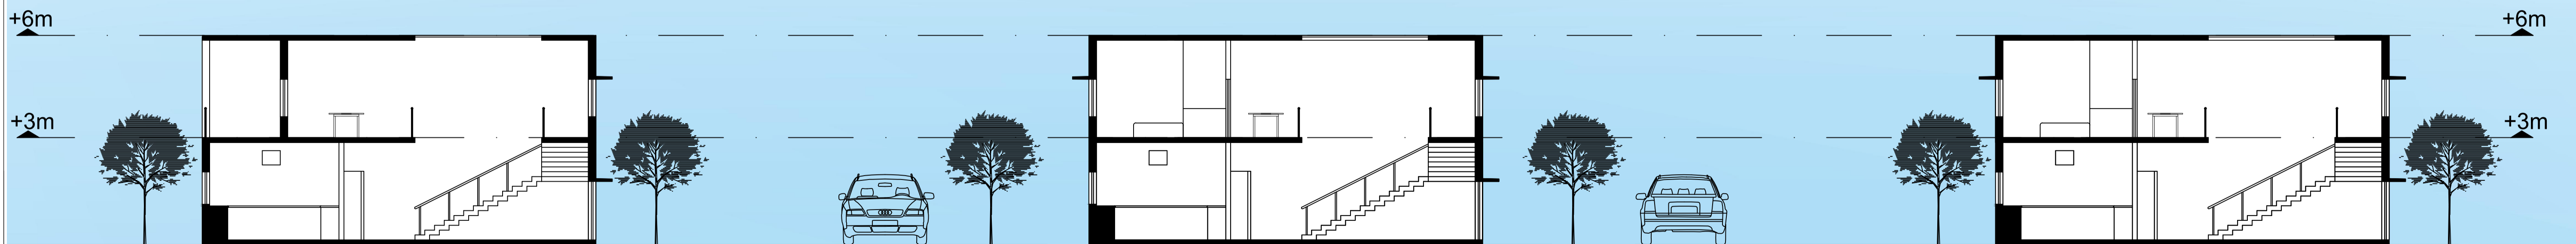

SCALE 1:100



# AMENITIES

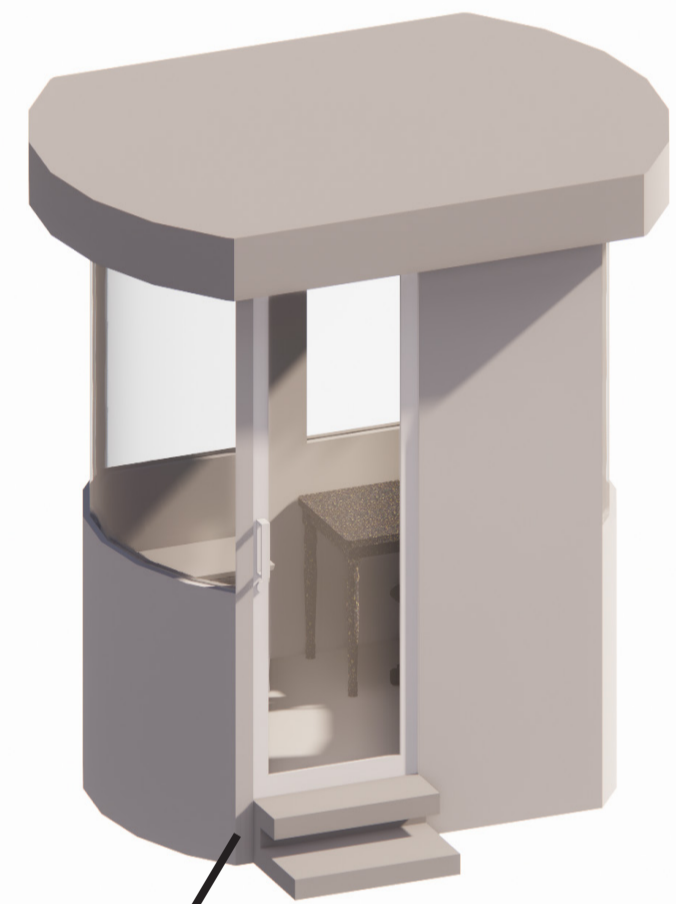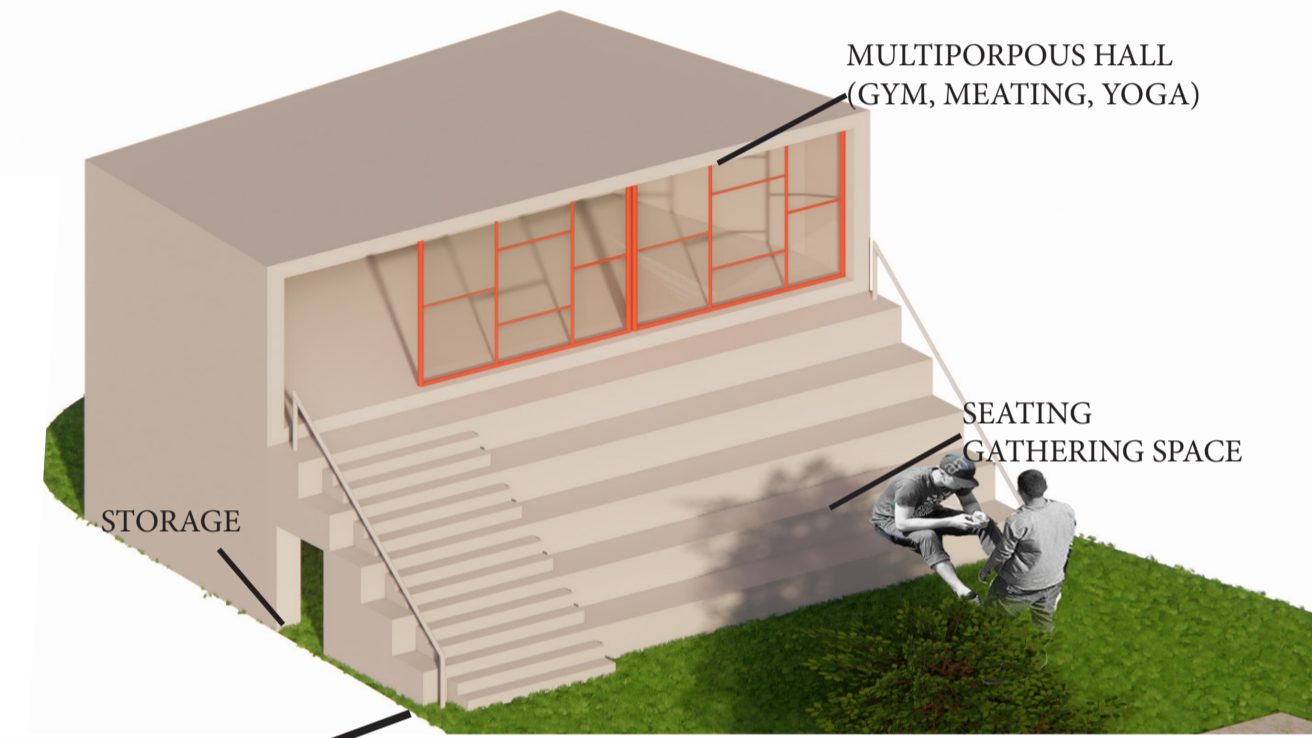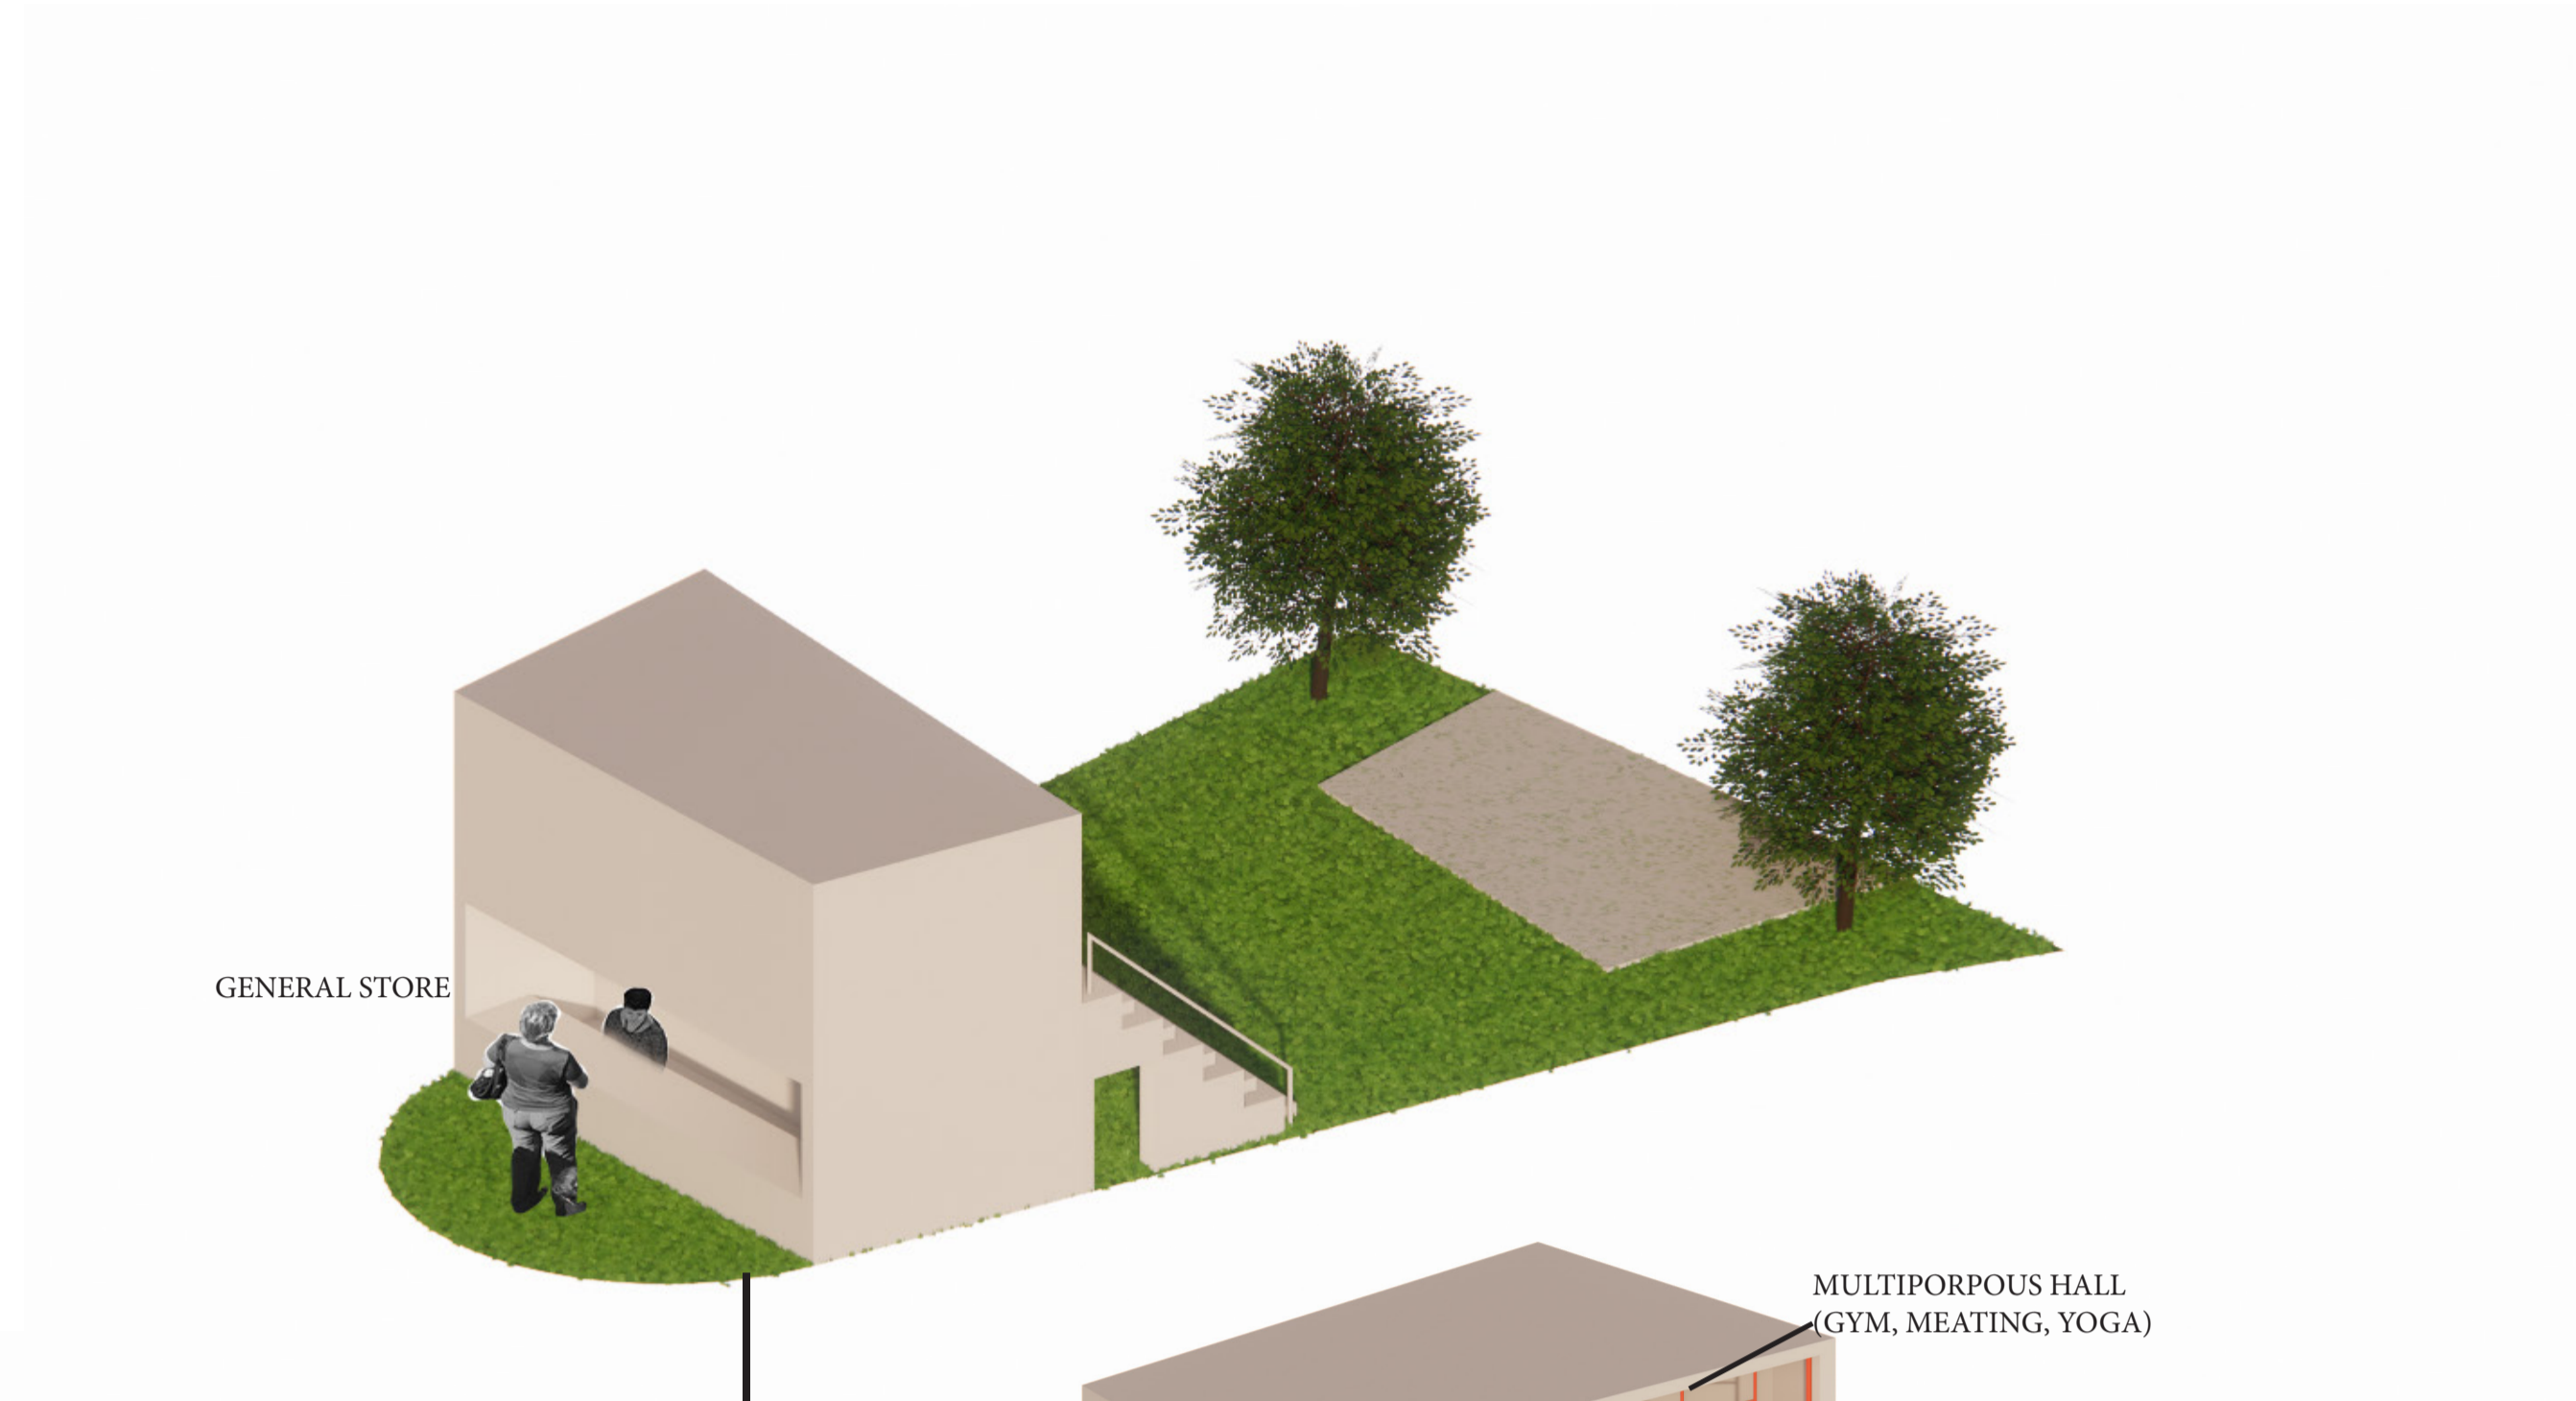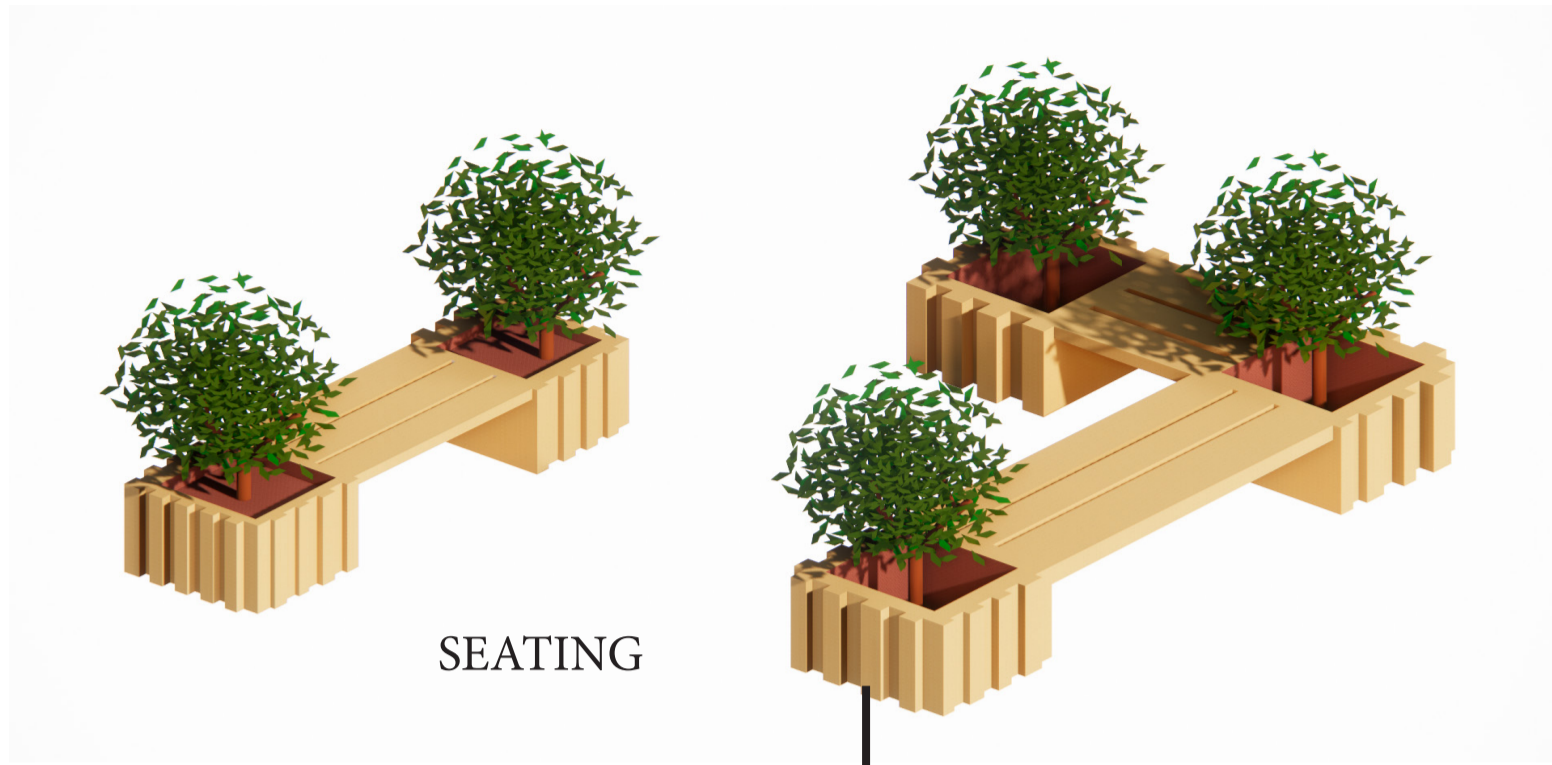

RECREATIONAL SPACE

