




- 1. MAIN ENTRANCE
- 2. SECURITY CABIN
- 3. PARKING
- 4. EDUCATIONAL BLOCK
- 5. PLAY GROUND
- 6. BOYS HOSTEL
- 7. GIRLS HOSTEL
- 8. MESS
- 9. 1BHK QUARTERS
- 10. 2BHK QUARTERS

FUTURE SCHOOL OF PLANNING AND ARCHITECTURE


SITE PLAN 

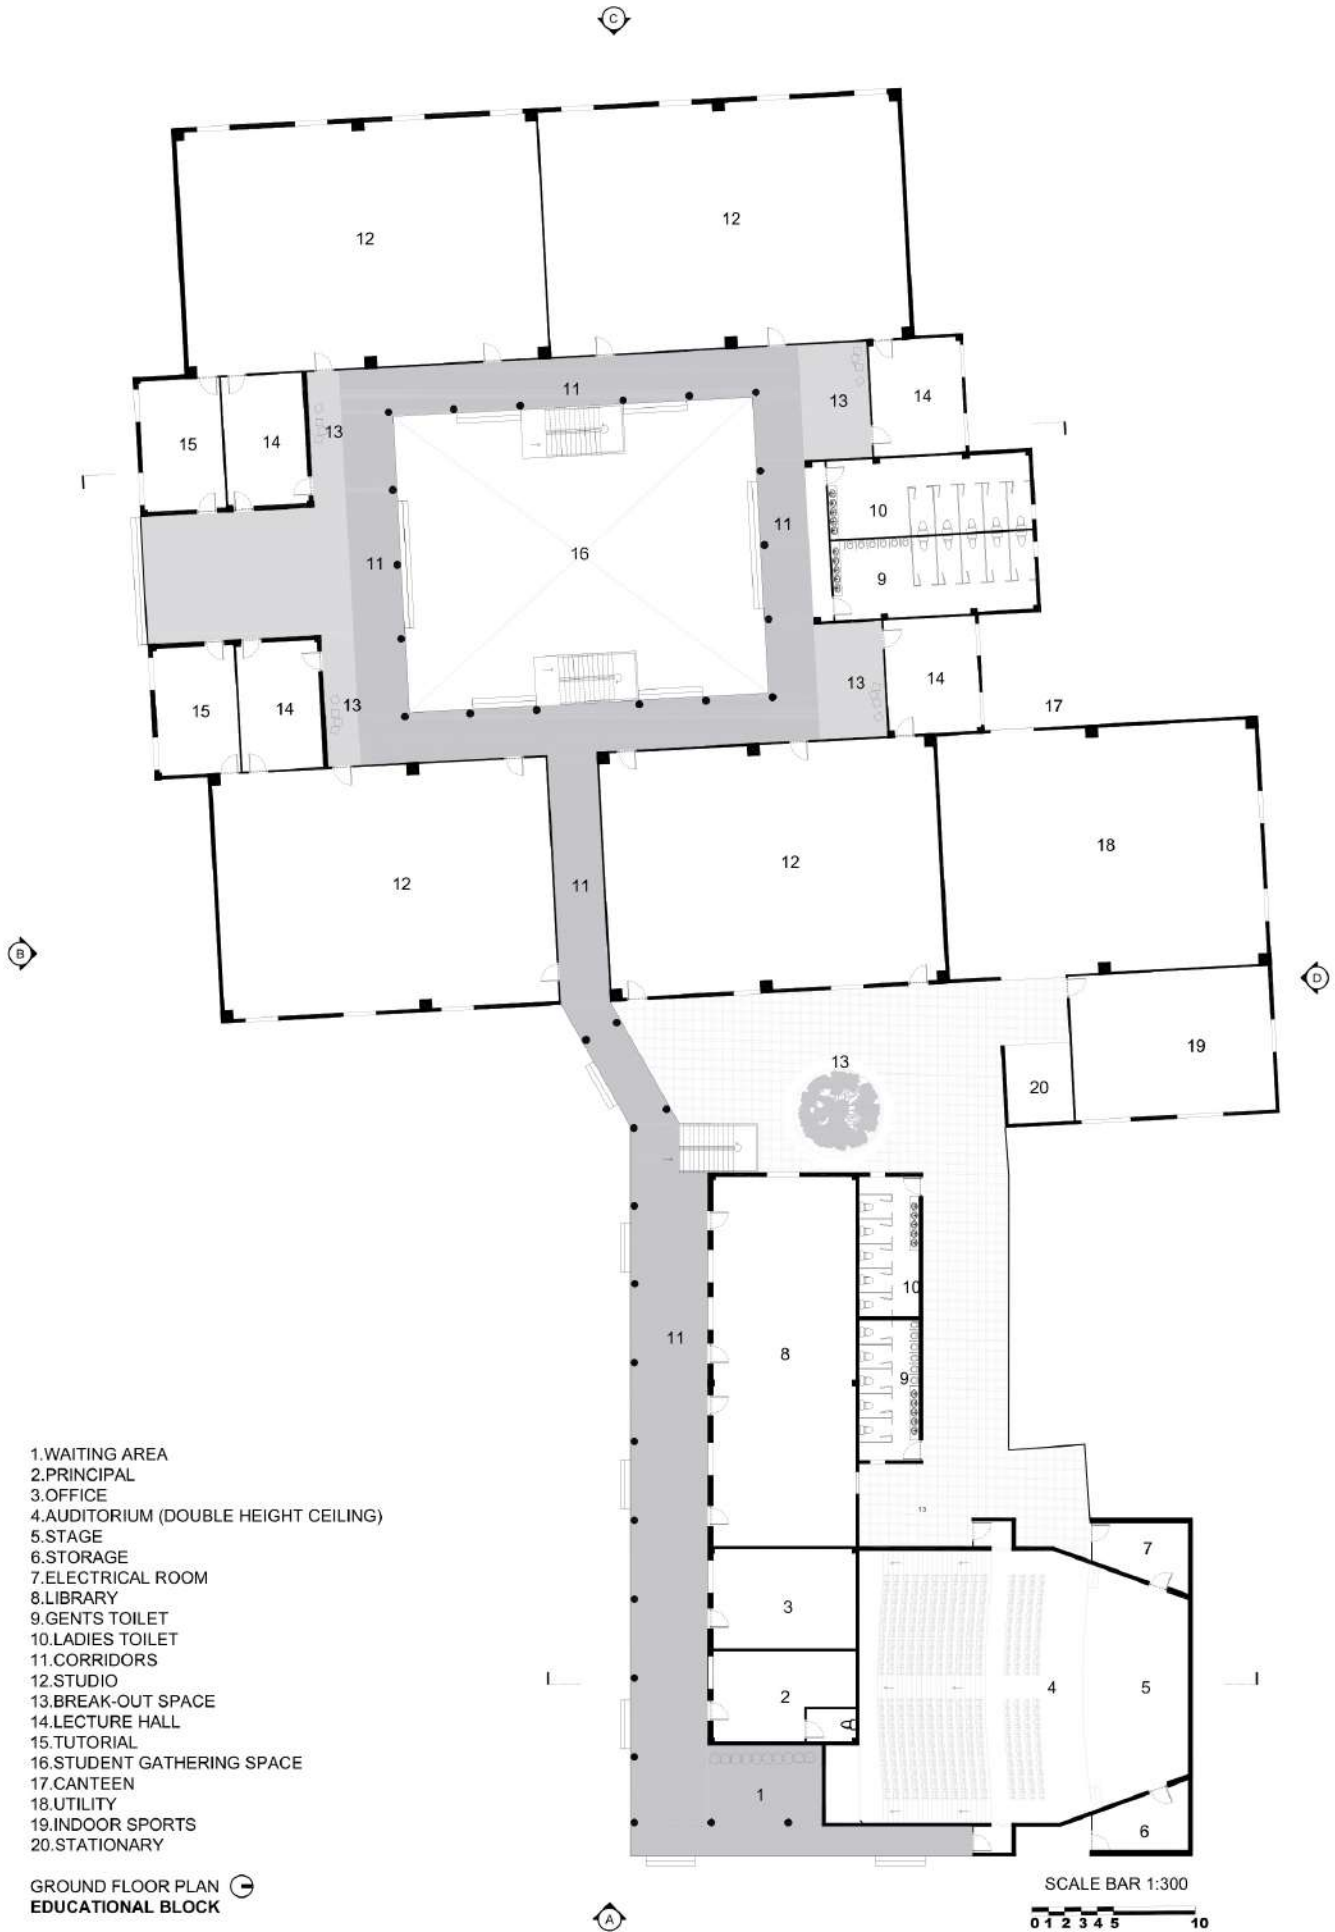

- 1. WAITING AREA
- 2. PRINCIPAL
- 3. OFFICE
- 4. AUDITORIUM (DOUBLE HEIGHT CEILING)
- 5. STAGE
- 6. STORAGE
- 7. ELECTRICAL ROOM
- 8. LIBRARY
- 9. GENTS TOILET
- 10. LADIES TOILET
- 11. CORRIDORS
- 12. STUDIO
- 13. BREAK-OUT SPACE
- 14. LECTURE HALL
- 15. TUTORIAL
- 16. STUDENT GATHERING SPACE
- 17. CANTEEN
- 18. UTILITY
- 19. INDOOR SPORTS
- 20. STATIONARY

GROUND FLOOR PLAN EDUCATIONAL BLOCK


SCALE BAR 1:300
0 1 2 3 4 5 10

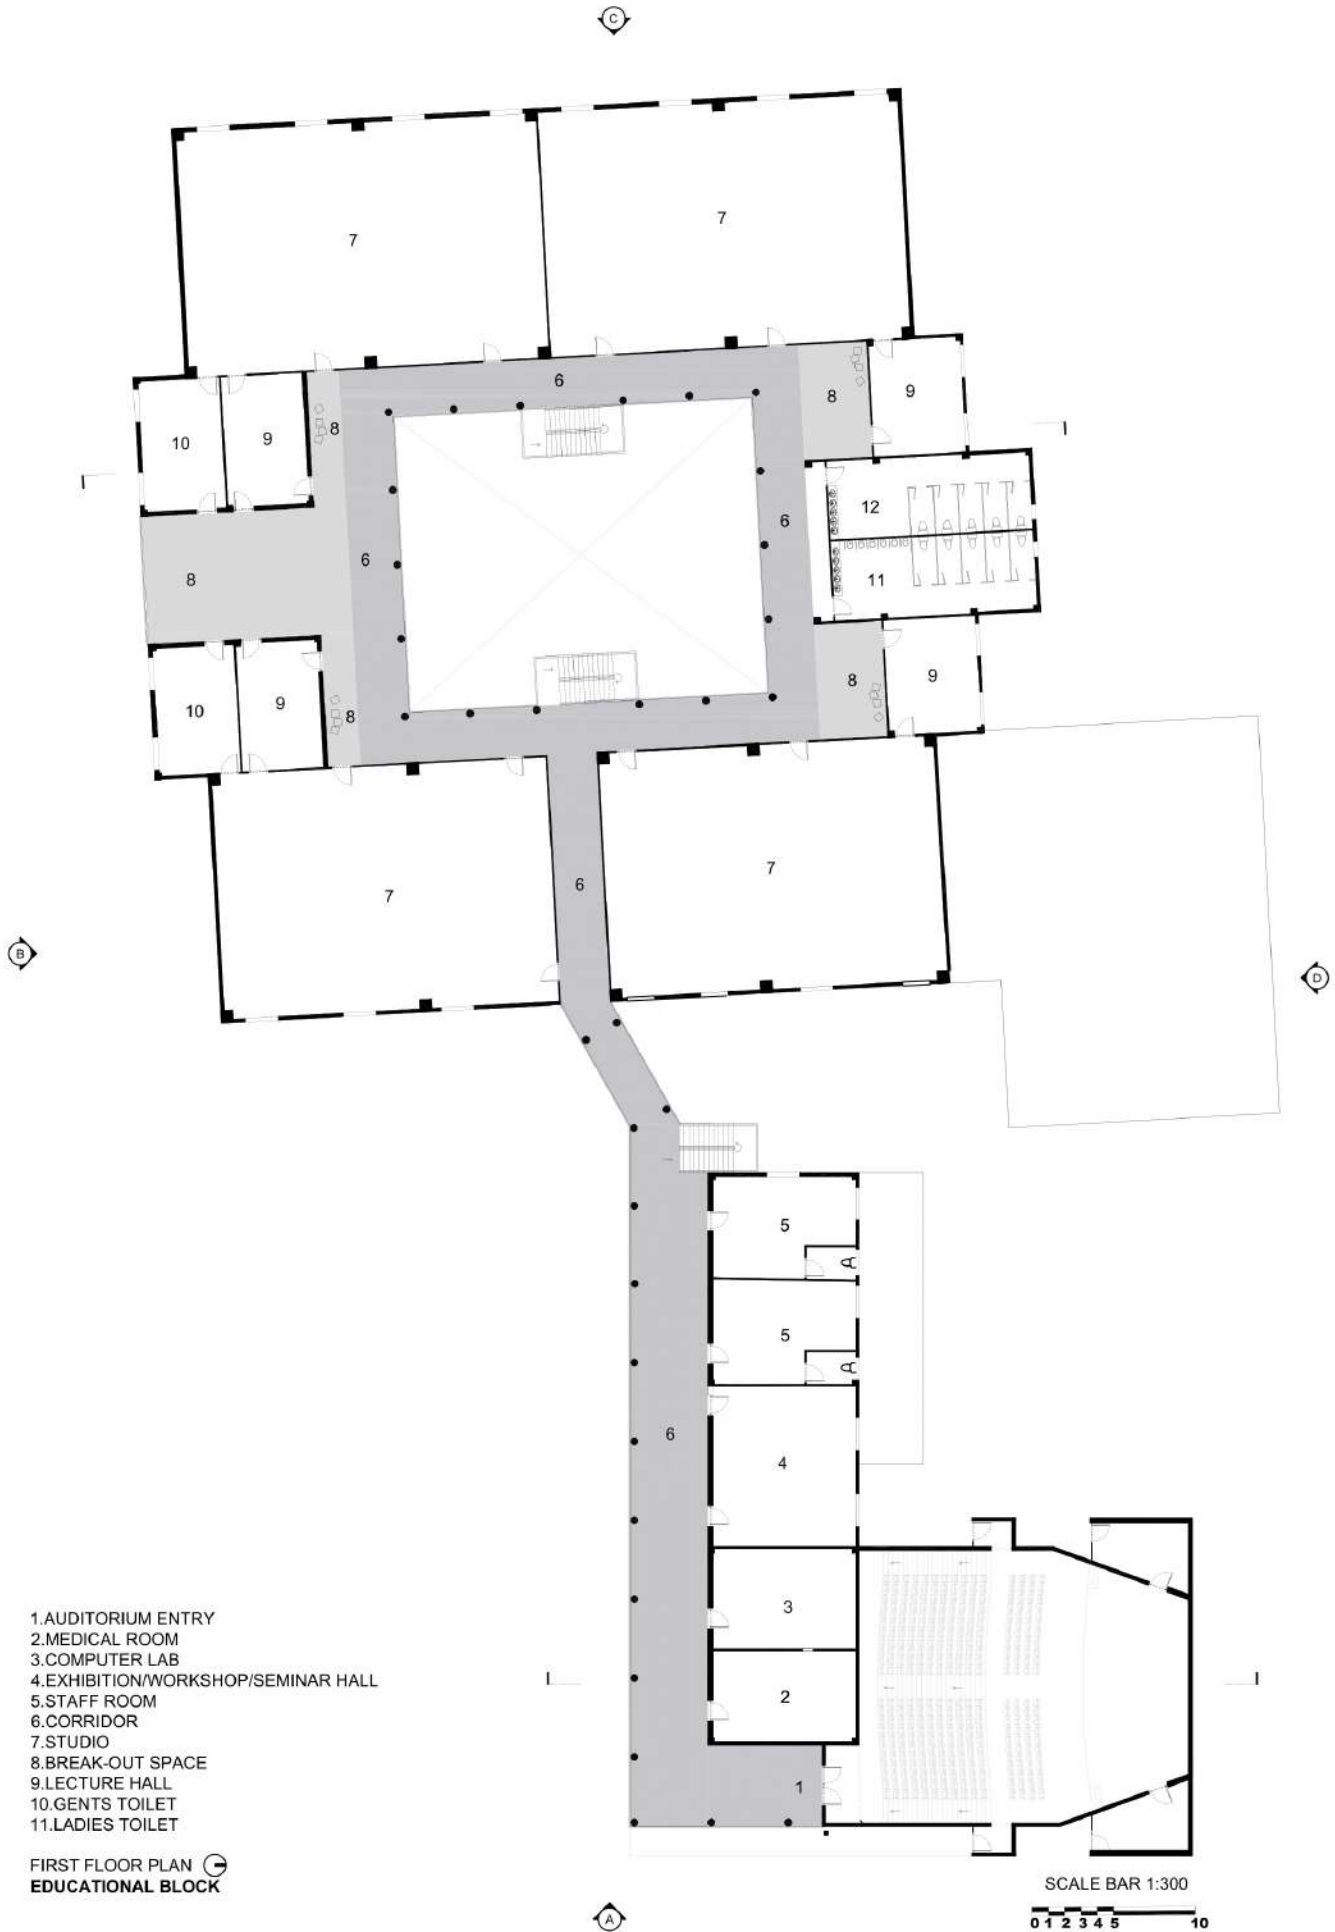


- 1. AUDITORIUM ENTRY
- 2. MEDICAL ROOM
- 3. COMPUTER LAB
- 4. EXHIBITION/WORKSHOP/SEMINAR HALL
- 5. STAFF ROOM
- 6. CORRIDOR
- 7. STUDIO
- 8. BREAK-OUT SPACE
- 9. LECTURE HALL
- 10. GENTS TOILET
- 11. LADIES TOILET

FIRST FLOOR PLAN EDUCATIONAL BLOCK

SCALE BAR 1:300

 

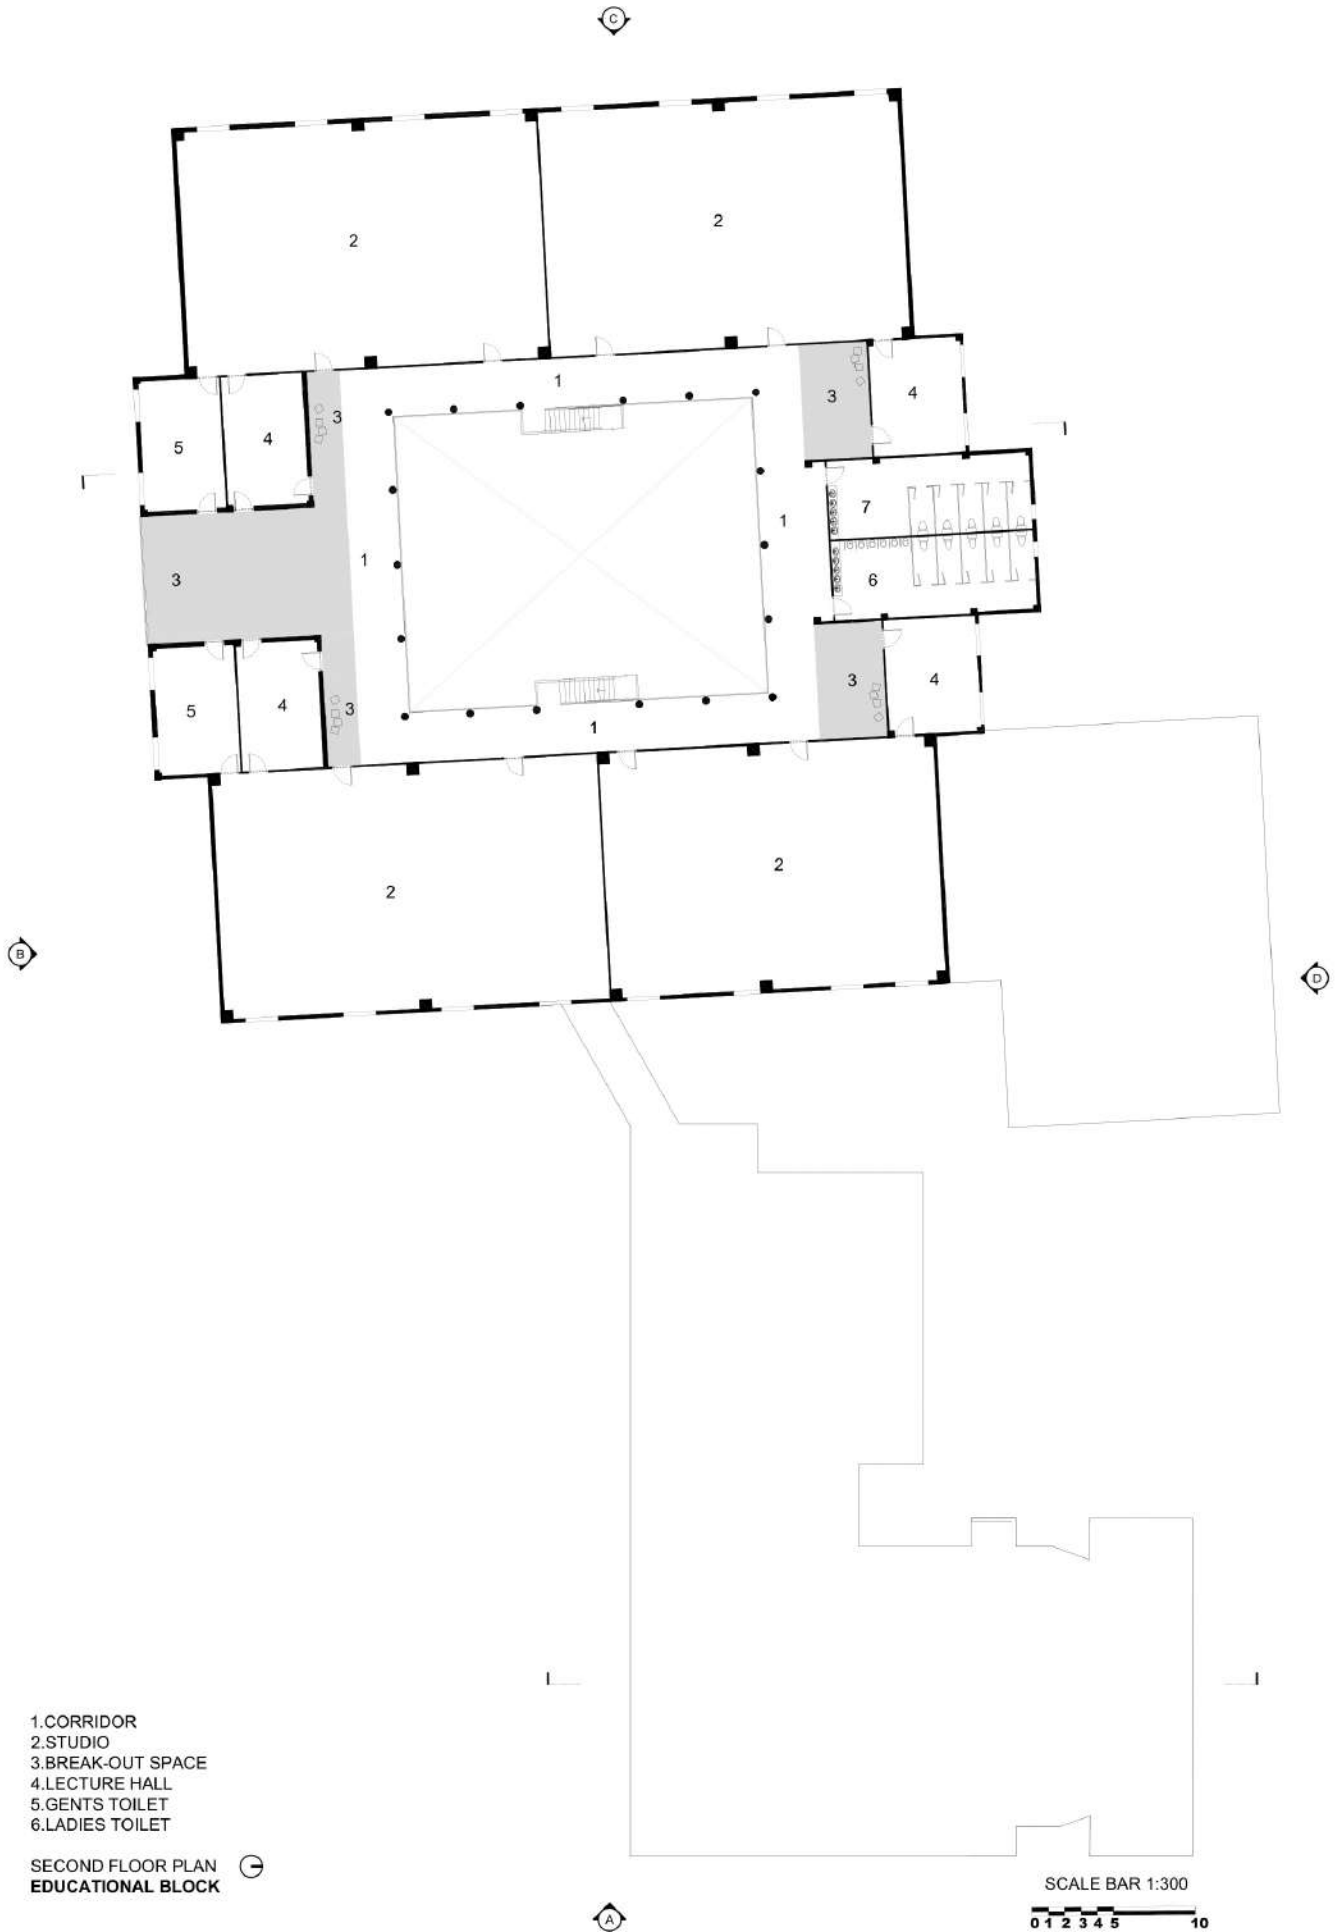


- 1. CORRIDOR
- 2. STUDIO
- 3. BREAK-OUT SPACE
- 4. LECTURE HALL
- 5. GENTS TOILET
- 6. LADIES TOILET

SECOND FLOOR PLAN EDUCATIONAL BLOCK

SCALE BAR 1:300
0 1 2 3 4 5 10



ELEVATION A

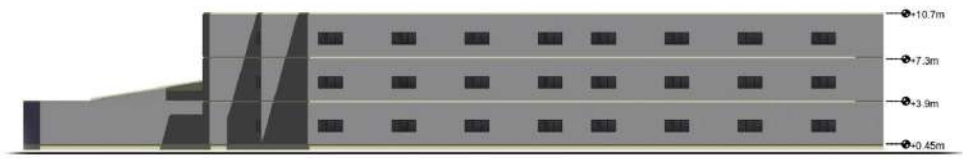

ELEVATION B




ELEVATION C




ELEVATION D

SECTION 2
EDUCATIONAL BLOCK



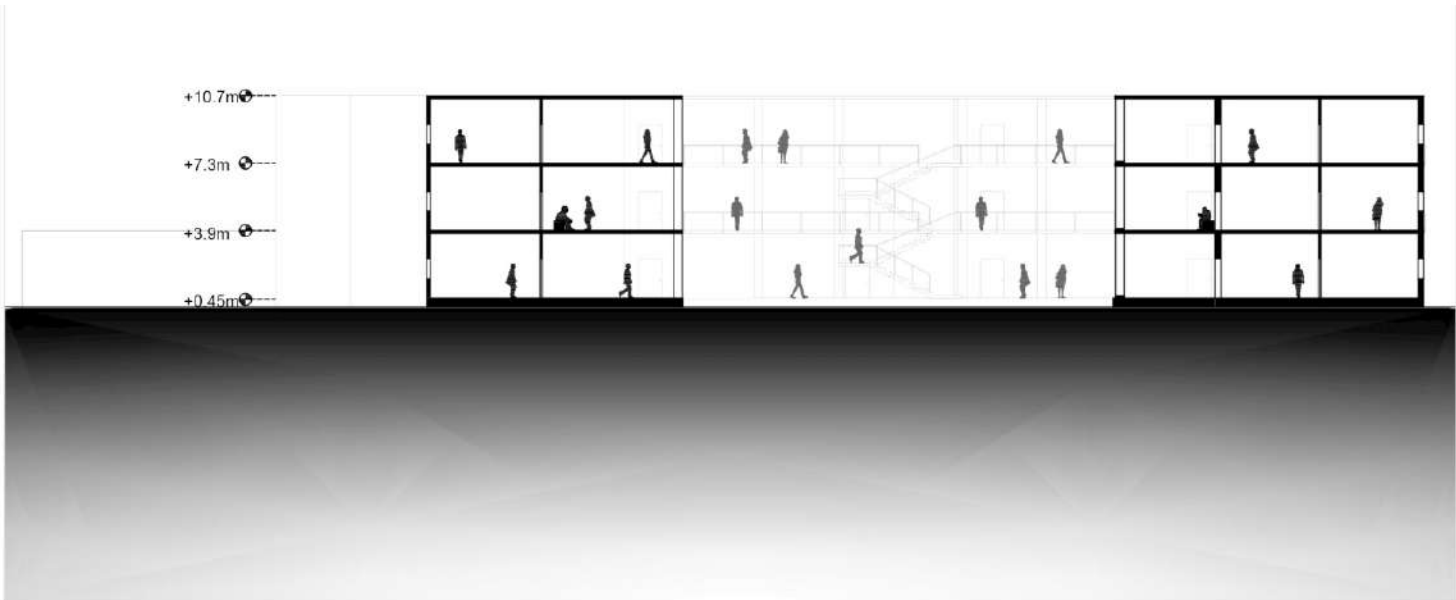

SECTION 1

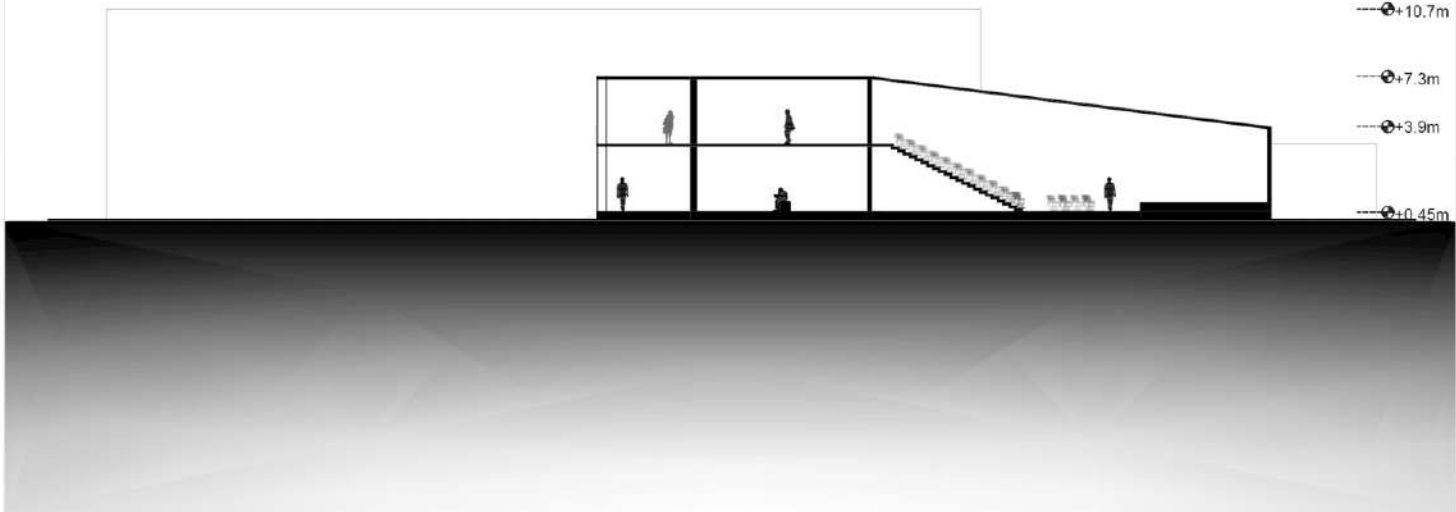

SECTION 2
EDUCATIONAL BLOCK

